

3 ASPECT AUTO SIGNALLING ROLL PLAN OF METRO RAILWAY/KOLKATA

(DUAL WITH AFTC)


ACE-5 UP (9DP, 8TS)

TOTAL SLOT: 26
SPARE SLOT: 13

ACE-6 DN (9DP, 7TS)

TOTAL SLOT: 26
SPARE SLOT: 14

RCD →

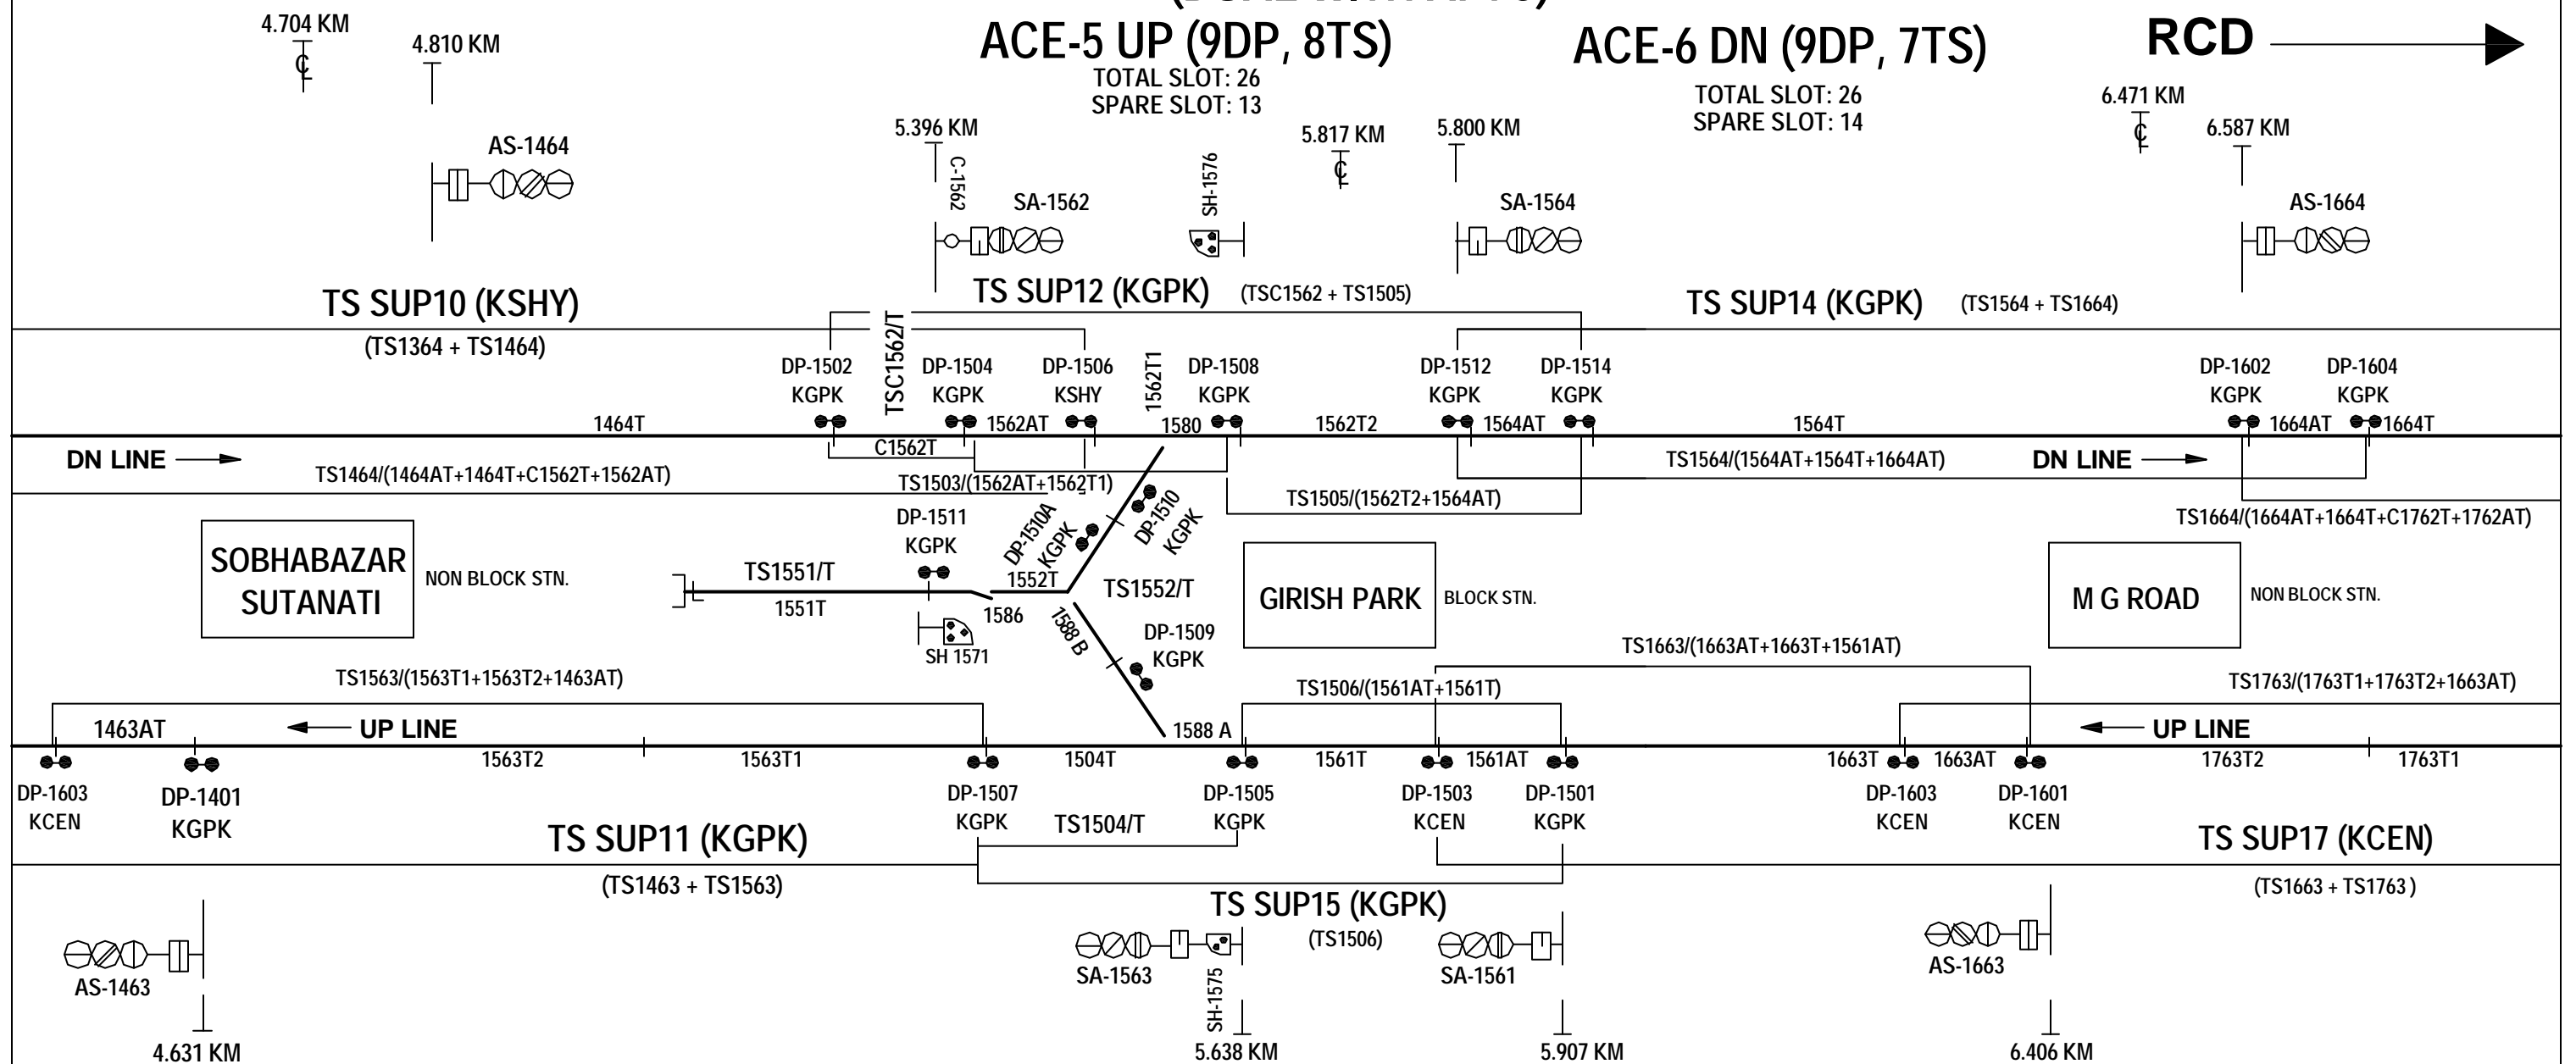

RESET PANEL
ACE-5 UP (KGPK)

SM KEY	TS1506	A
A	TS1463	TS SUP-15
A	TS1563	
M	TS SUP-11	
M	TS1551	
M	TS1552	
M	TS1504	

RESET PANEL
ACE-6 DN (KGPK)

SM KEY		M
M	TS1503	
A	TSC1562	
A	TS1505	
M	TS SUP-12	
A	TS1564	
A	TS1664	
M	TS SUP-14	

LV 1503	LV SUP-10 TS1364 TS1464
LV 1551	LV SUP-12 TSC1562 TS1505
LV 1552	
LV 1504	LV SUP-15 TS1506

LV SUP-17	
TS1663	TS1763

ACE - AXLE COUNTER EVALUATOR
RCD - REFERENCE COUNT DIRECTION

M = MANUAL RESET BOX
A = AUTO RESET BOX

ALL TRACK SECTION UNDER SUP AND SUP TS SHALL BE CONDITIONAL PREPERATORY RESET
AND ALL TRACK SECTION WITHOUT SUP SHALL BE CONDITIONAL HARD RESET