

3 ASPECT AUTO SIGNALLING ROLL PLAN OF METRO RAILWAY/KOLKATA


RCD →

ACE-7 UP (11DP, 8TS)


ACE-8 DN (9DP, 7TS)

TOTAL SLOT: 26
SPARE SLOT: 12

TOTAL SLOT: 26
SPARE SLOT: 14

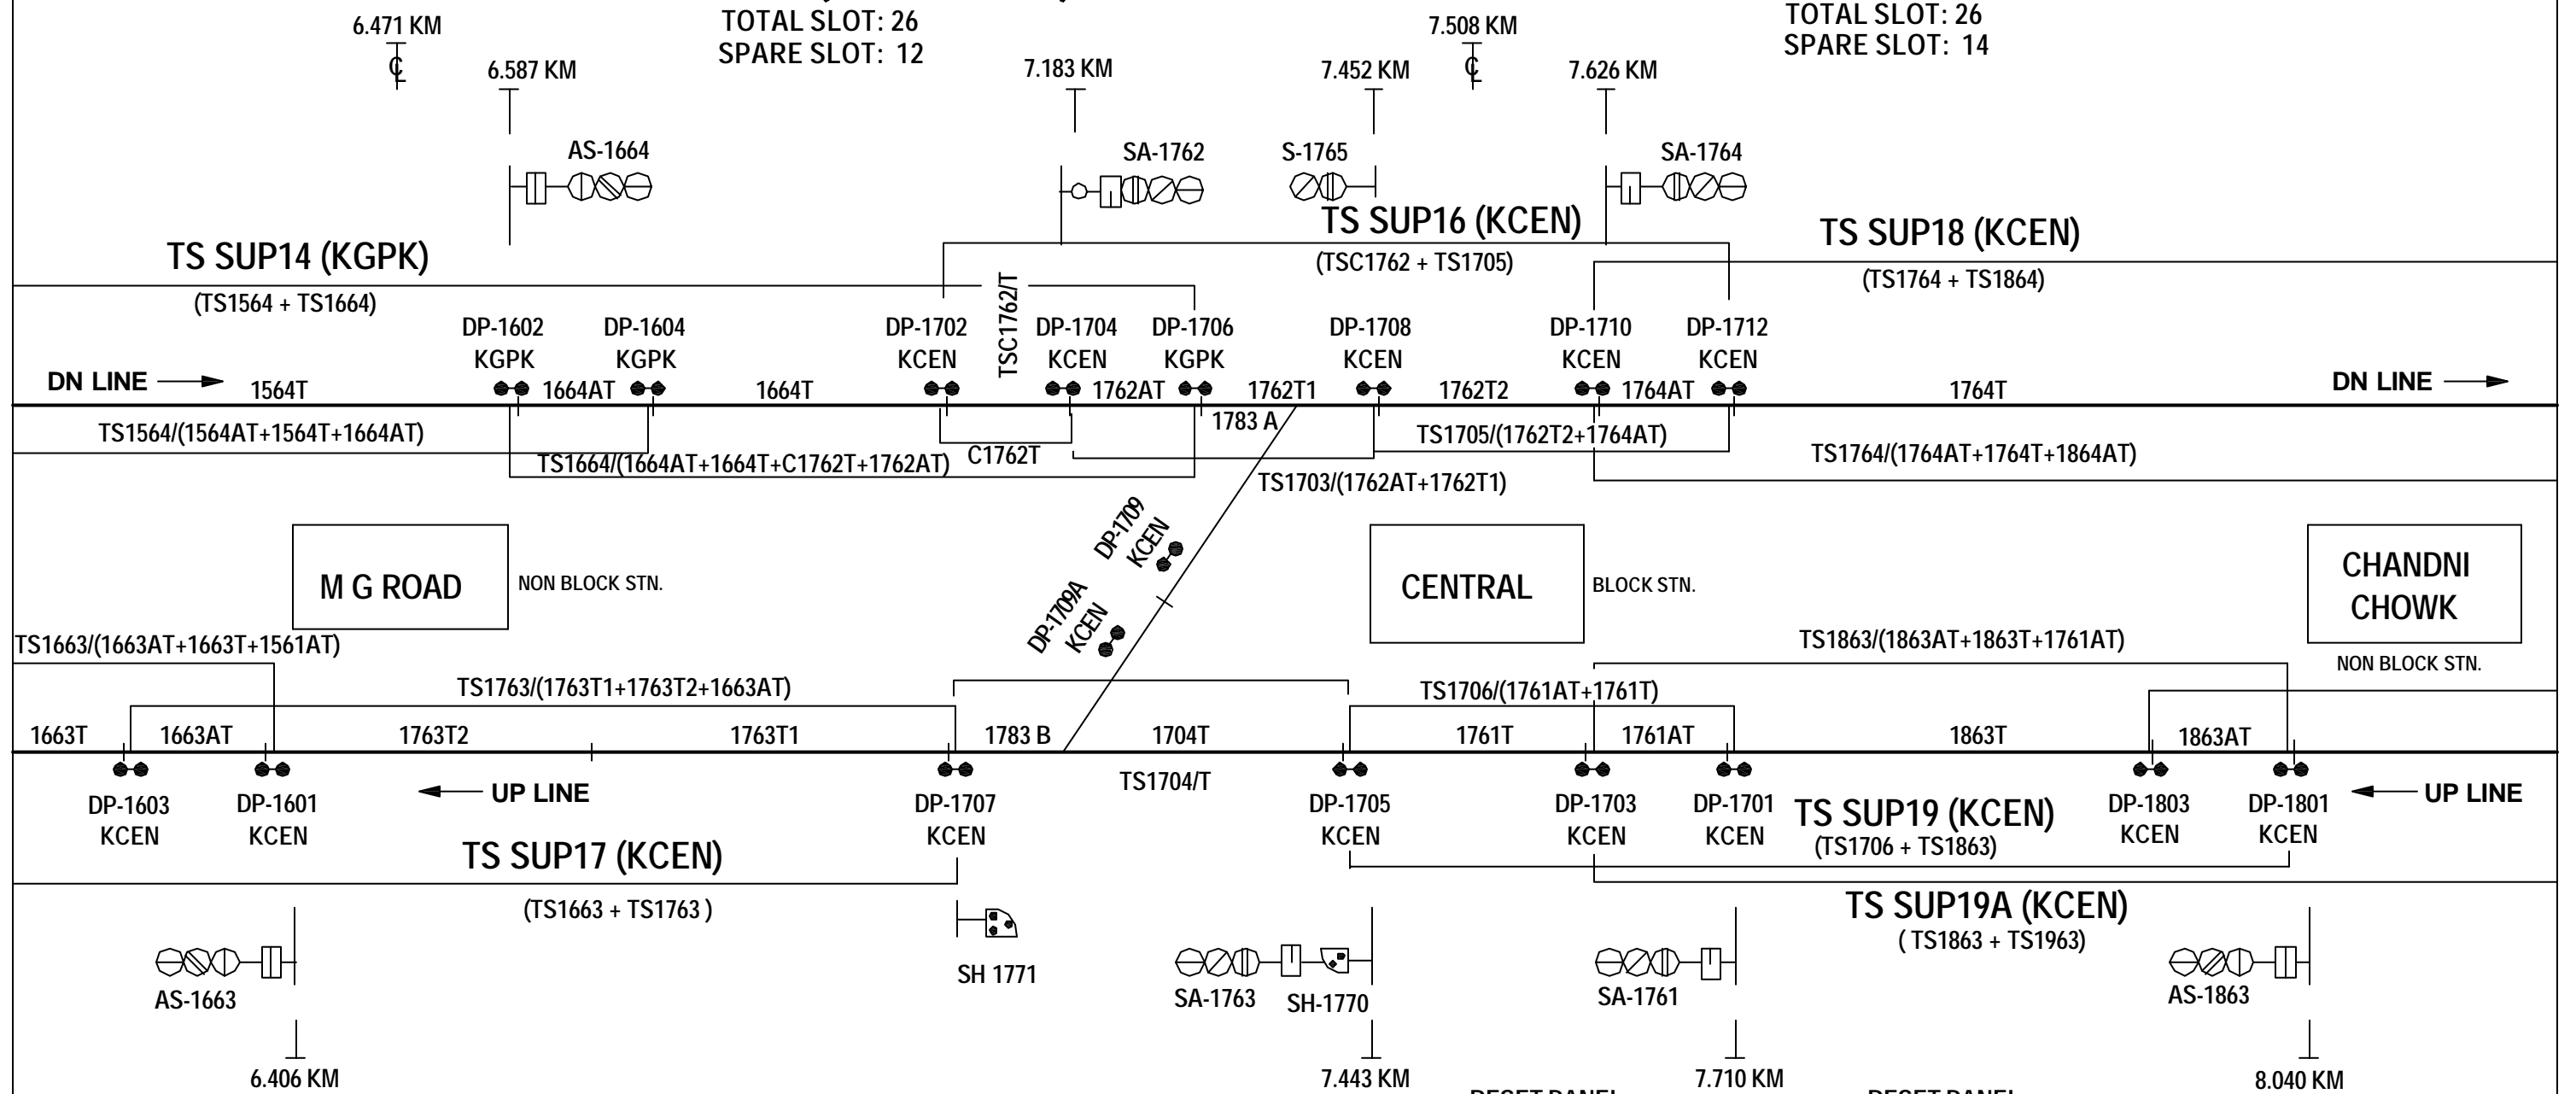

- NOTE: 1) TS 1863 IS UNDER SUP-19 AS WELL AS SUP19A.
BUT TS 1863 HAVING ONLY ONE AUTO RESET BOX
- 2) TS 1703 IS NOT UNDER SUP-16.
TS 1703 HAVING MANUAL RESET BOX

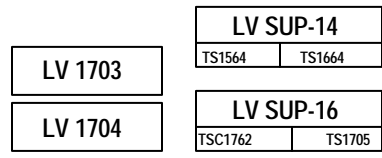

RESET PANEL
ACE-7 UP (KCEN)

	SM KEY	TS1963	A
M	TS1704	TS SUP-19A	M
A	TS 1663		
A	TS1763		
M	TS SUP-17		
A	TS1706		
A	TS1863		
M	TS SUP-19		

RESET PANEL
ACE-8 DN (KCEN)

	SM KEY		
M	TS1703		
A	TSC1762		
A	TS1705		
M	TS SUP-16		
A	TS1764		
A	TS1864		
M	TS SUP-18		

M = MANUAL RESET BOX
A = AUTO RESET BOX

ACE - AXLE COUNTER EVALUATOR
RCD - REFERENCE COUNT DIRECTION