


# 3 ASPECT AUTO SIGNALLING ROLL PLAN OF METRO RAILWAY/KOLKATA (DUAL WITH AFTC)

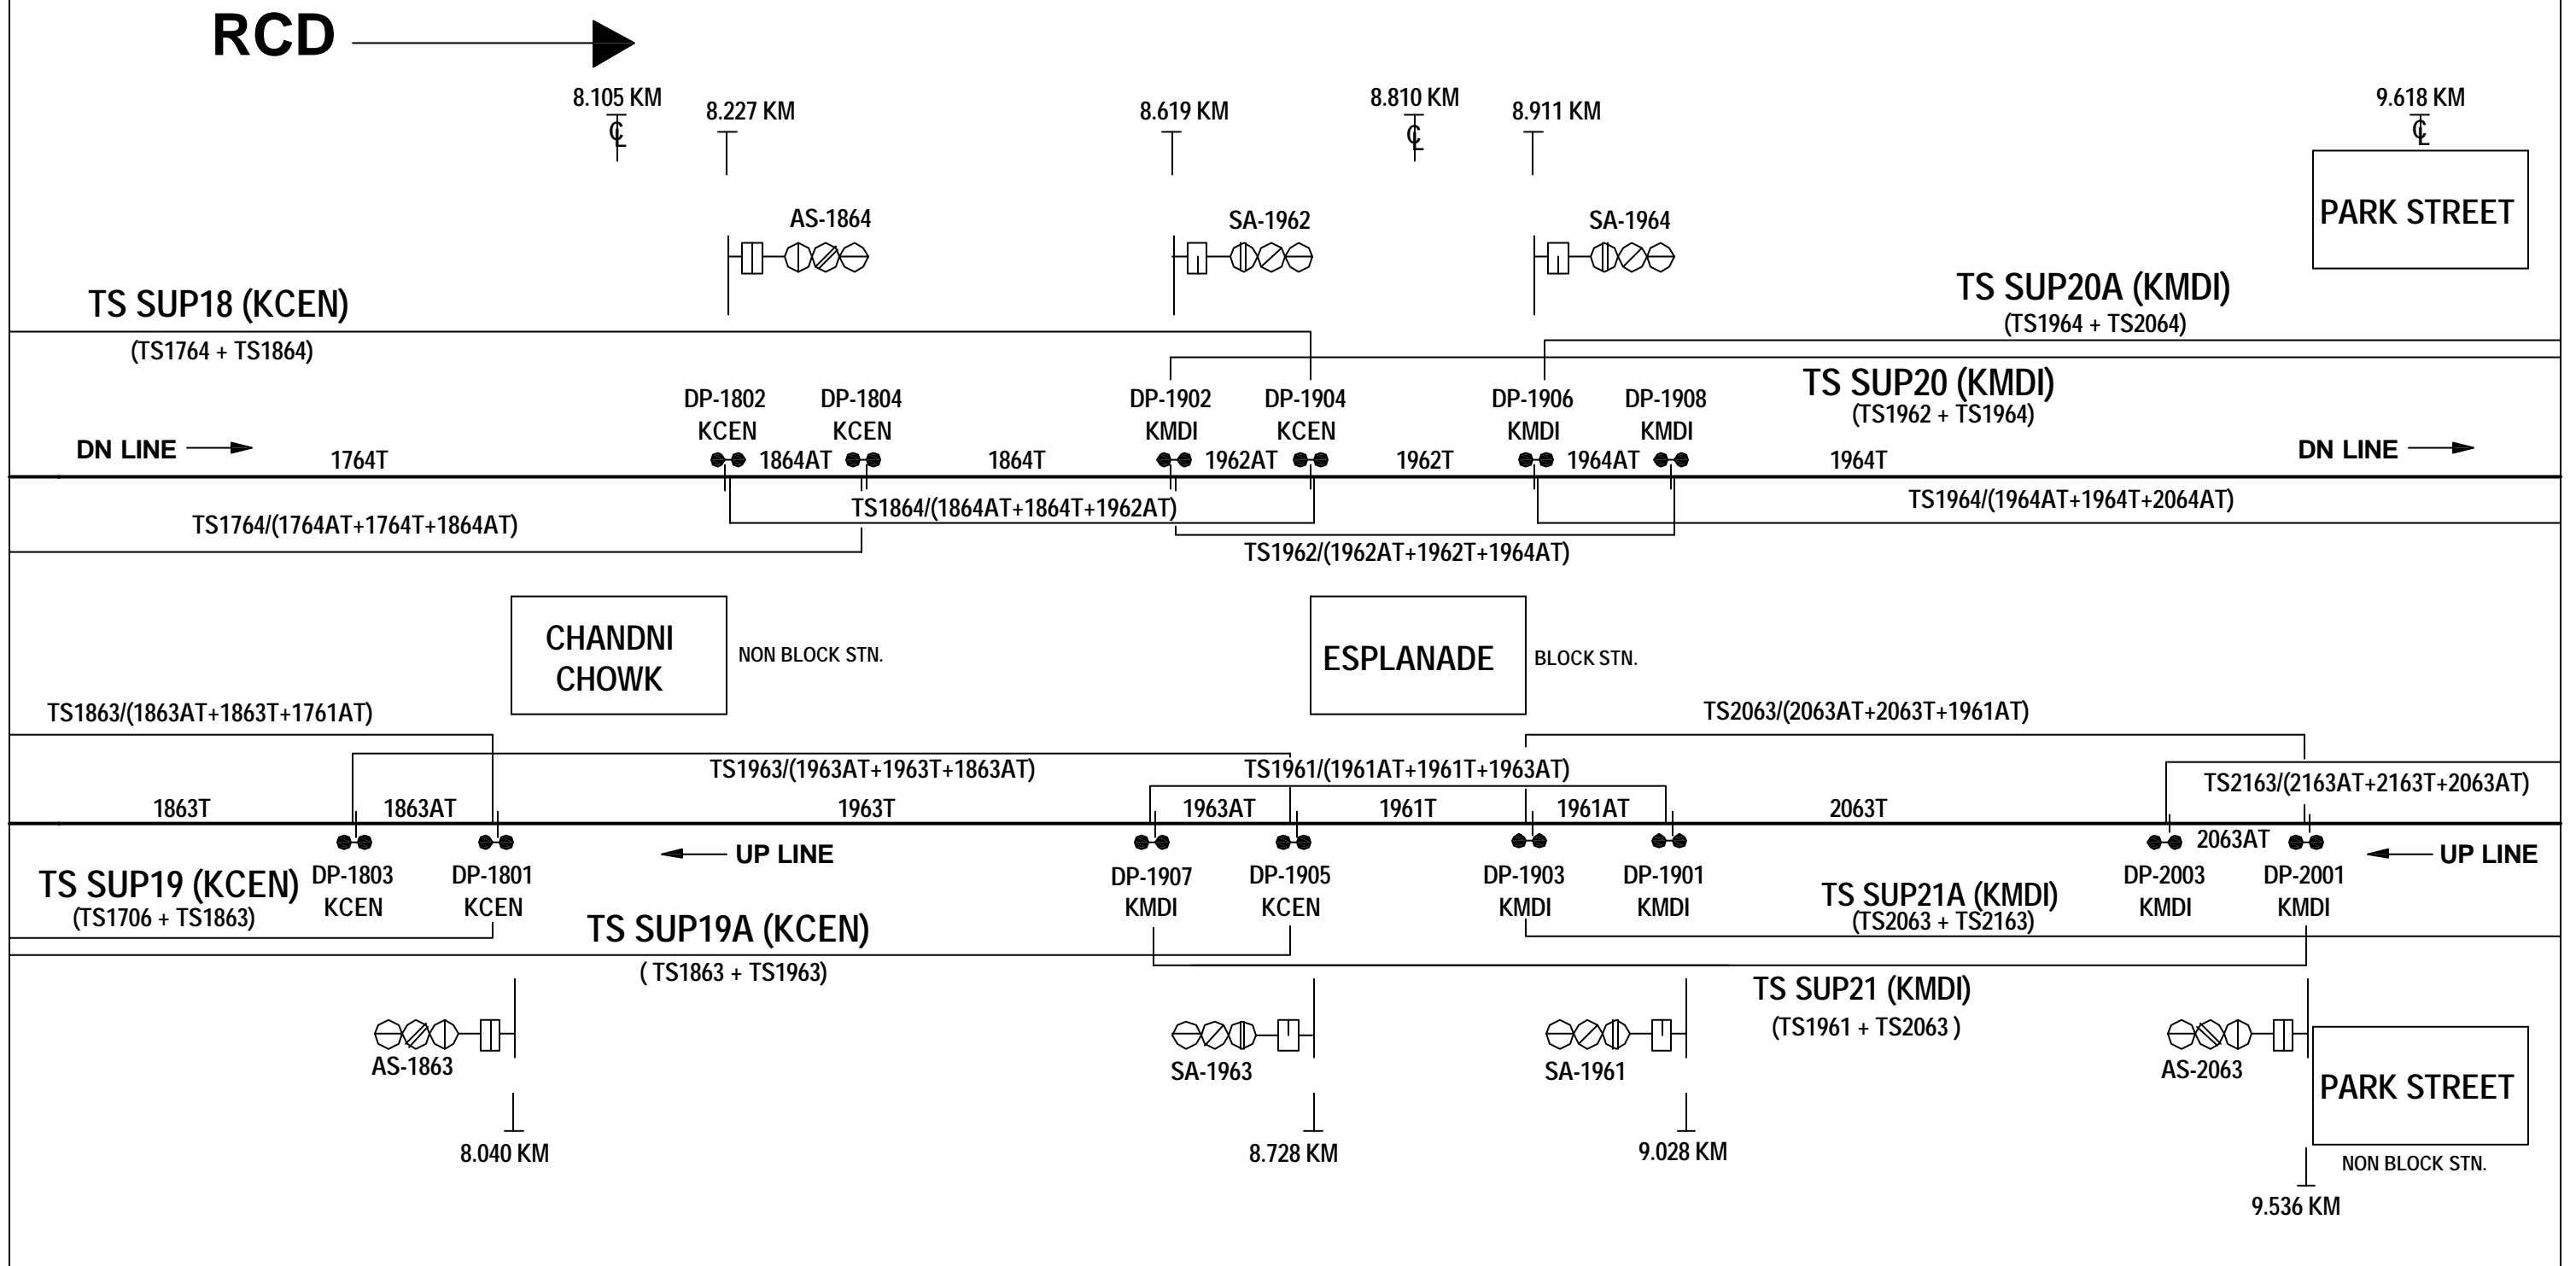

NOTE: 1) TS 1863 IS UNDER SUP-19 AS WELL AS SUP19A.  
BUT TS 1863 HAVING ONLY ONE AUTO RESET BOX

2) TS 1703 IS NOT UNDER SUP-16 .  
TS 1703 HAVING MANUAL RESET BOX

LV SUP-20		LV SUP-20A	
TS1962	TS1964	TS1964	TS2064
LV SUP-18		LV SUP-21	
TS1764	TS1864	TS1961	TS2063
LV SUP-19		LV SUP-21A	
TS1706	TS1863	TS2063	TS2163
LV SUP-19A			
TS1863	TS1963		

RCD - REFERENCE COUNT DIRECTION