


3 ASPECT AUTO SIGNALLING ROLL PLAN OF METRO RAILWAY/KOLKATA

ACE-11 UP (10DP, 7TS)

ACE-12 DN (9DP, 8TS)

RCD →

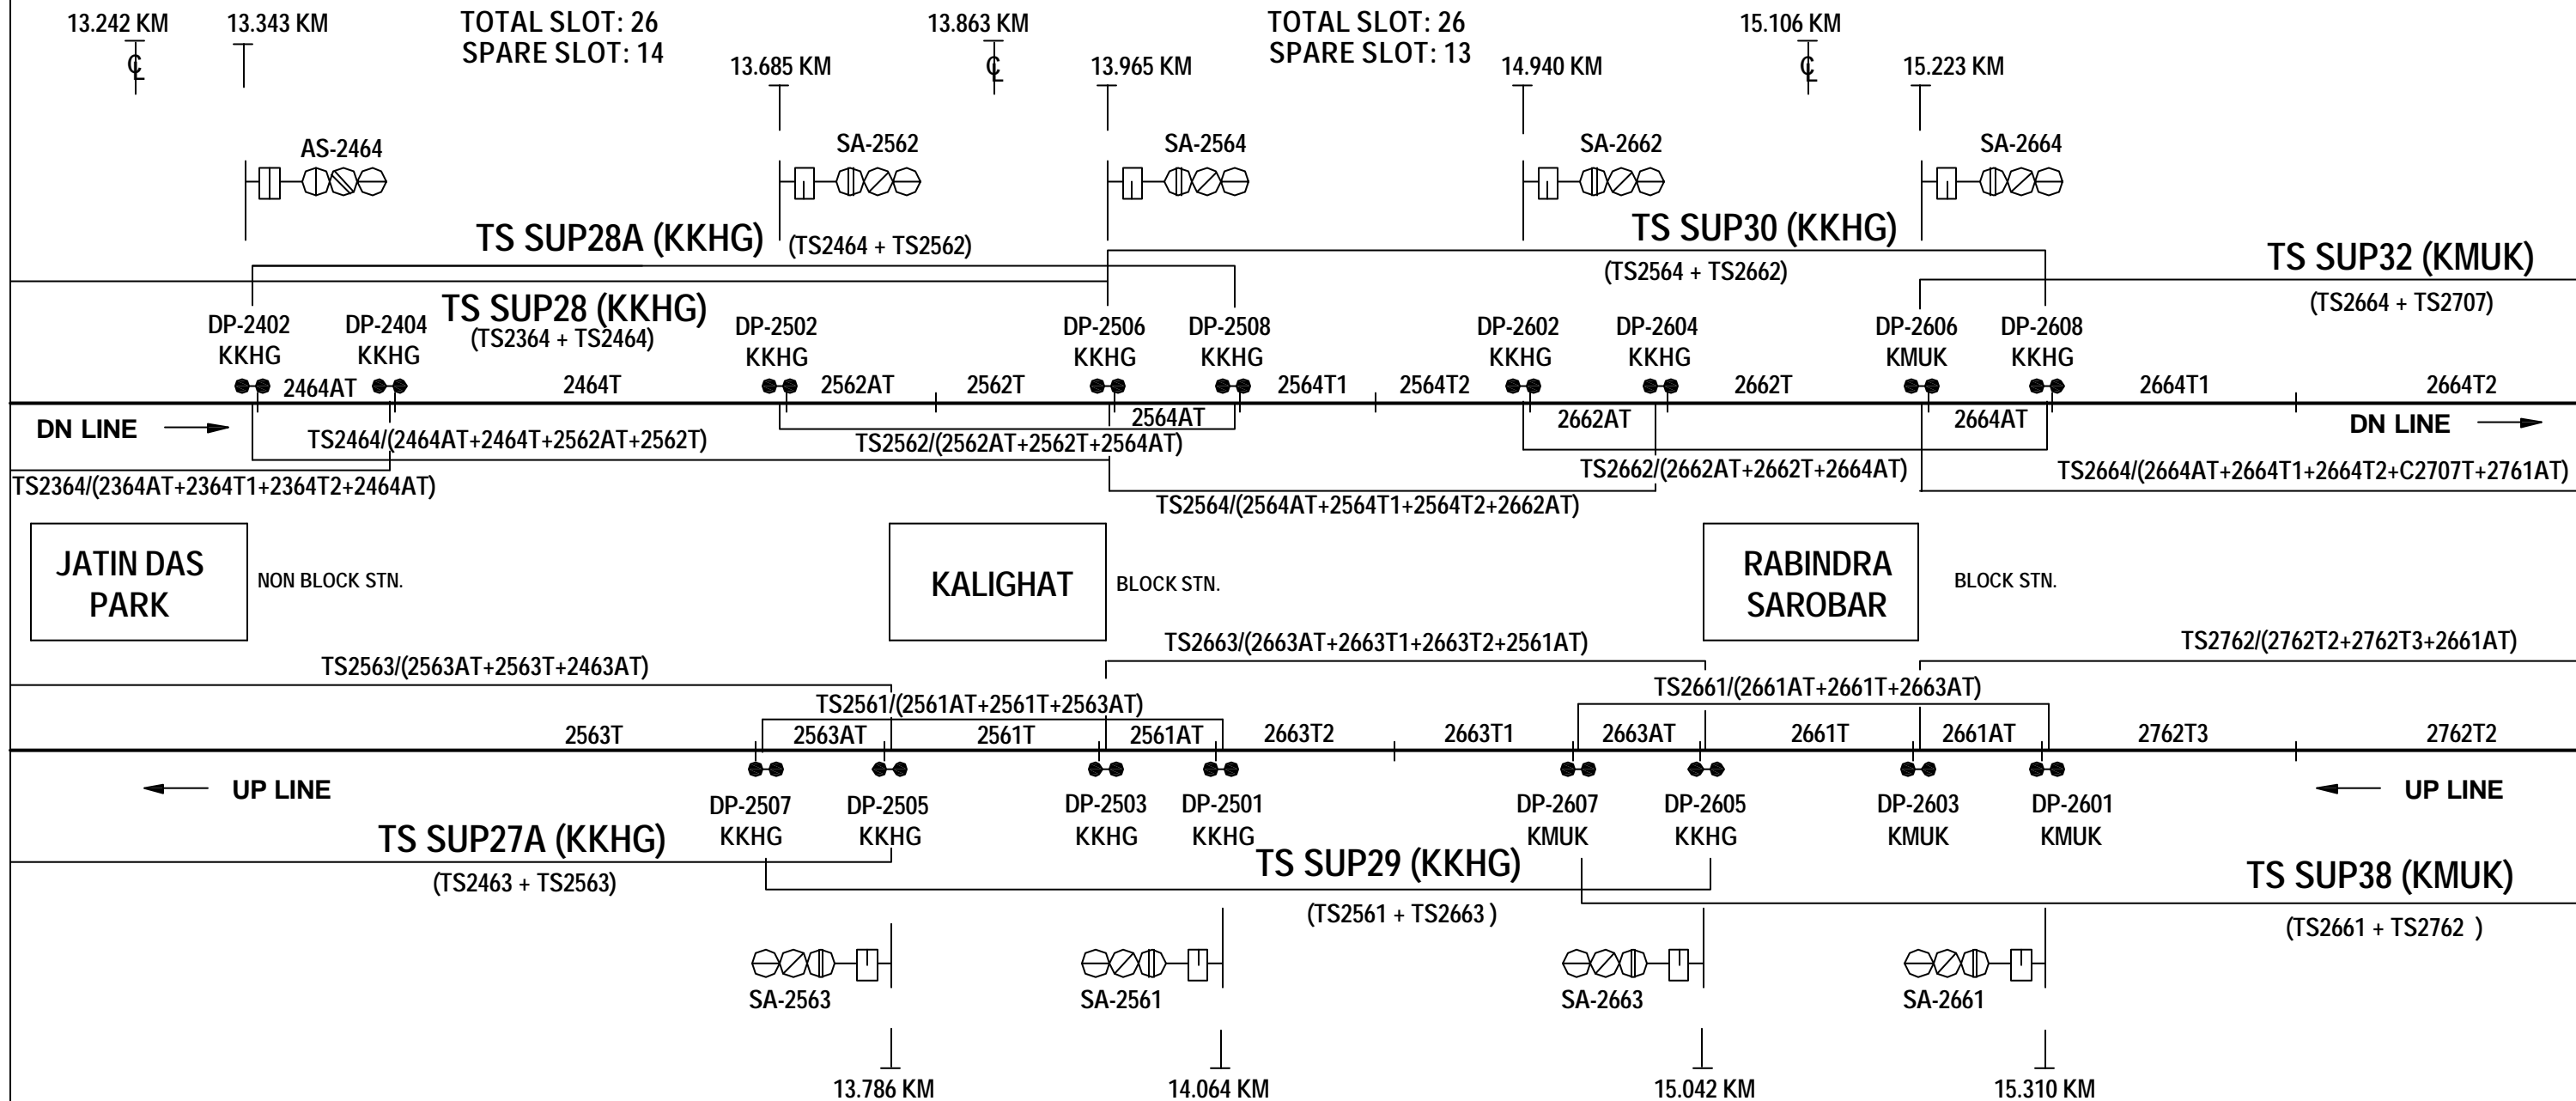

RESET PANEL
ACE-11 UP (KKHG)

	SM KEY	TS2561	A
A	TS2361	TS2663	A
A	TS2463	TS SUP-29	M
M	TS SUP-27		
A	TS2563		
M	TS SUP-27A		

RESET PANEL
ACE-12 DN (KKHG)

	SM KEY	TS2564	A
A	TS2364	TS2662	A
A	TS2464	TS SUP-30	M
M	TS SUP-28		
A	TS2562		
M	TS SUP-28A		

LV SUP-30	
TS2564	TS2662

LV SUP-32	
TS2664	TS2707

LV SUP-29	
TS2561	TS2663

LV SUP-38	
TS2661	TS2762

ACE - AXLE COUNTER EVALUATOR
RCD - REFERENCE COUNT DIRECTION

M = MANUAL RESET BOX
A = AUTO RESET BOX

ALL TRACK SECTION UNDER SUP AND SUP TS SHALL BE CONDITIONAL PREPERATORY RESET
AND ALL TRACK SECTION WITHOUT SUP SHALL BE CONDITIONAL HARD RESET