


3 ASPECT AUTO SIGNALLING ROLL PLAN OF METRO RAILWAY/KOLKATA (DUAL WITH AFTC)

RCD

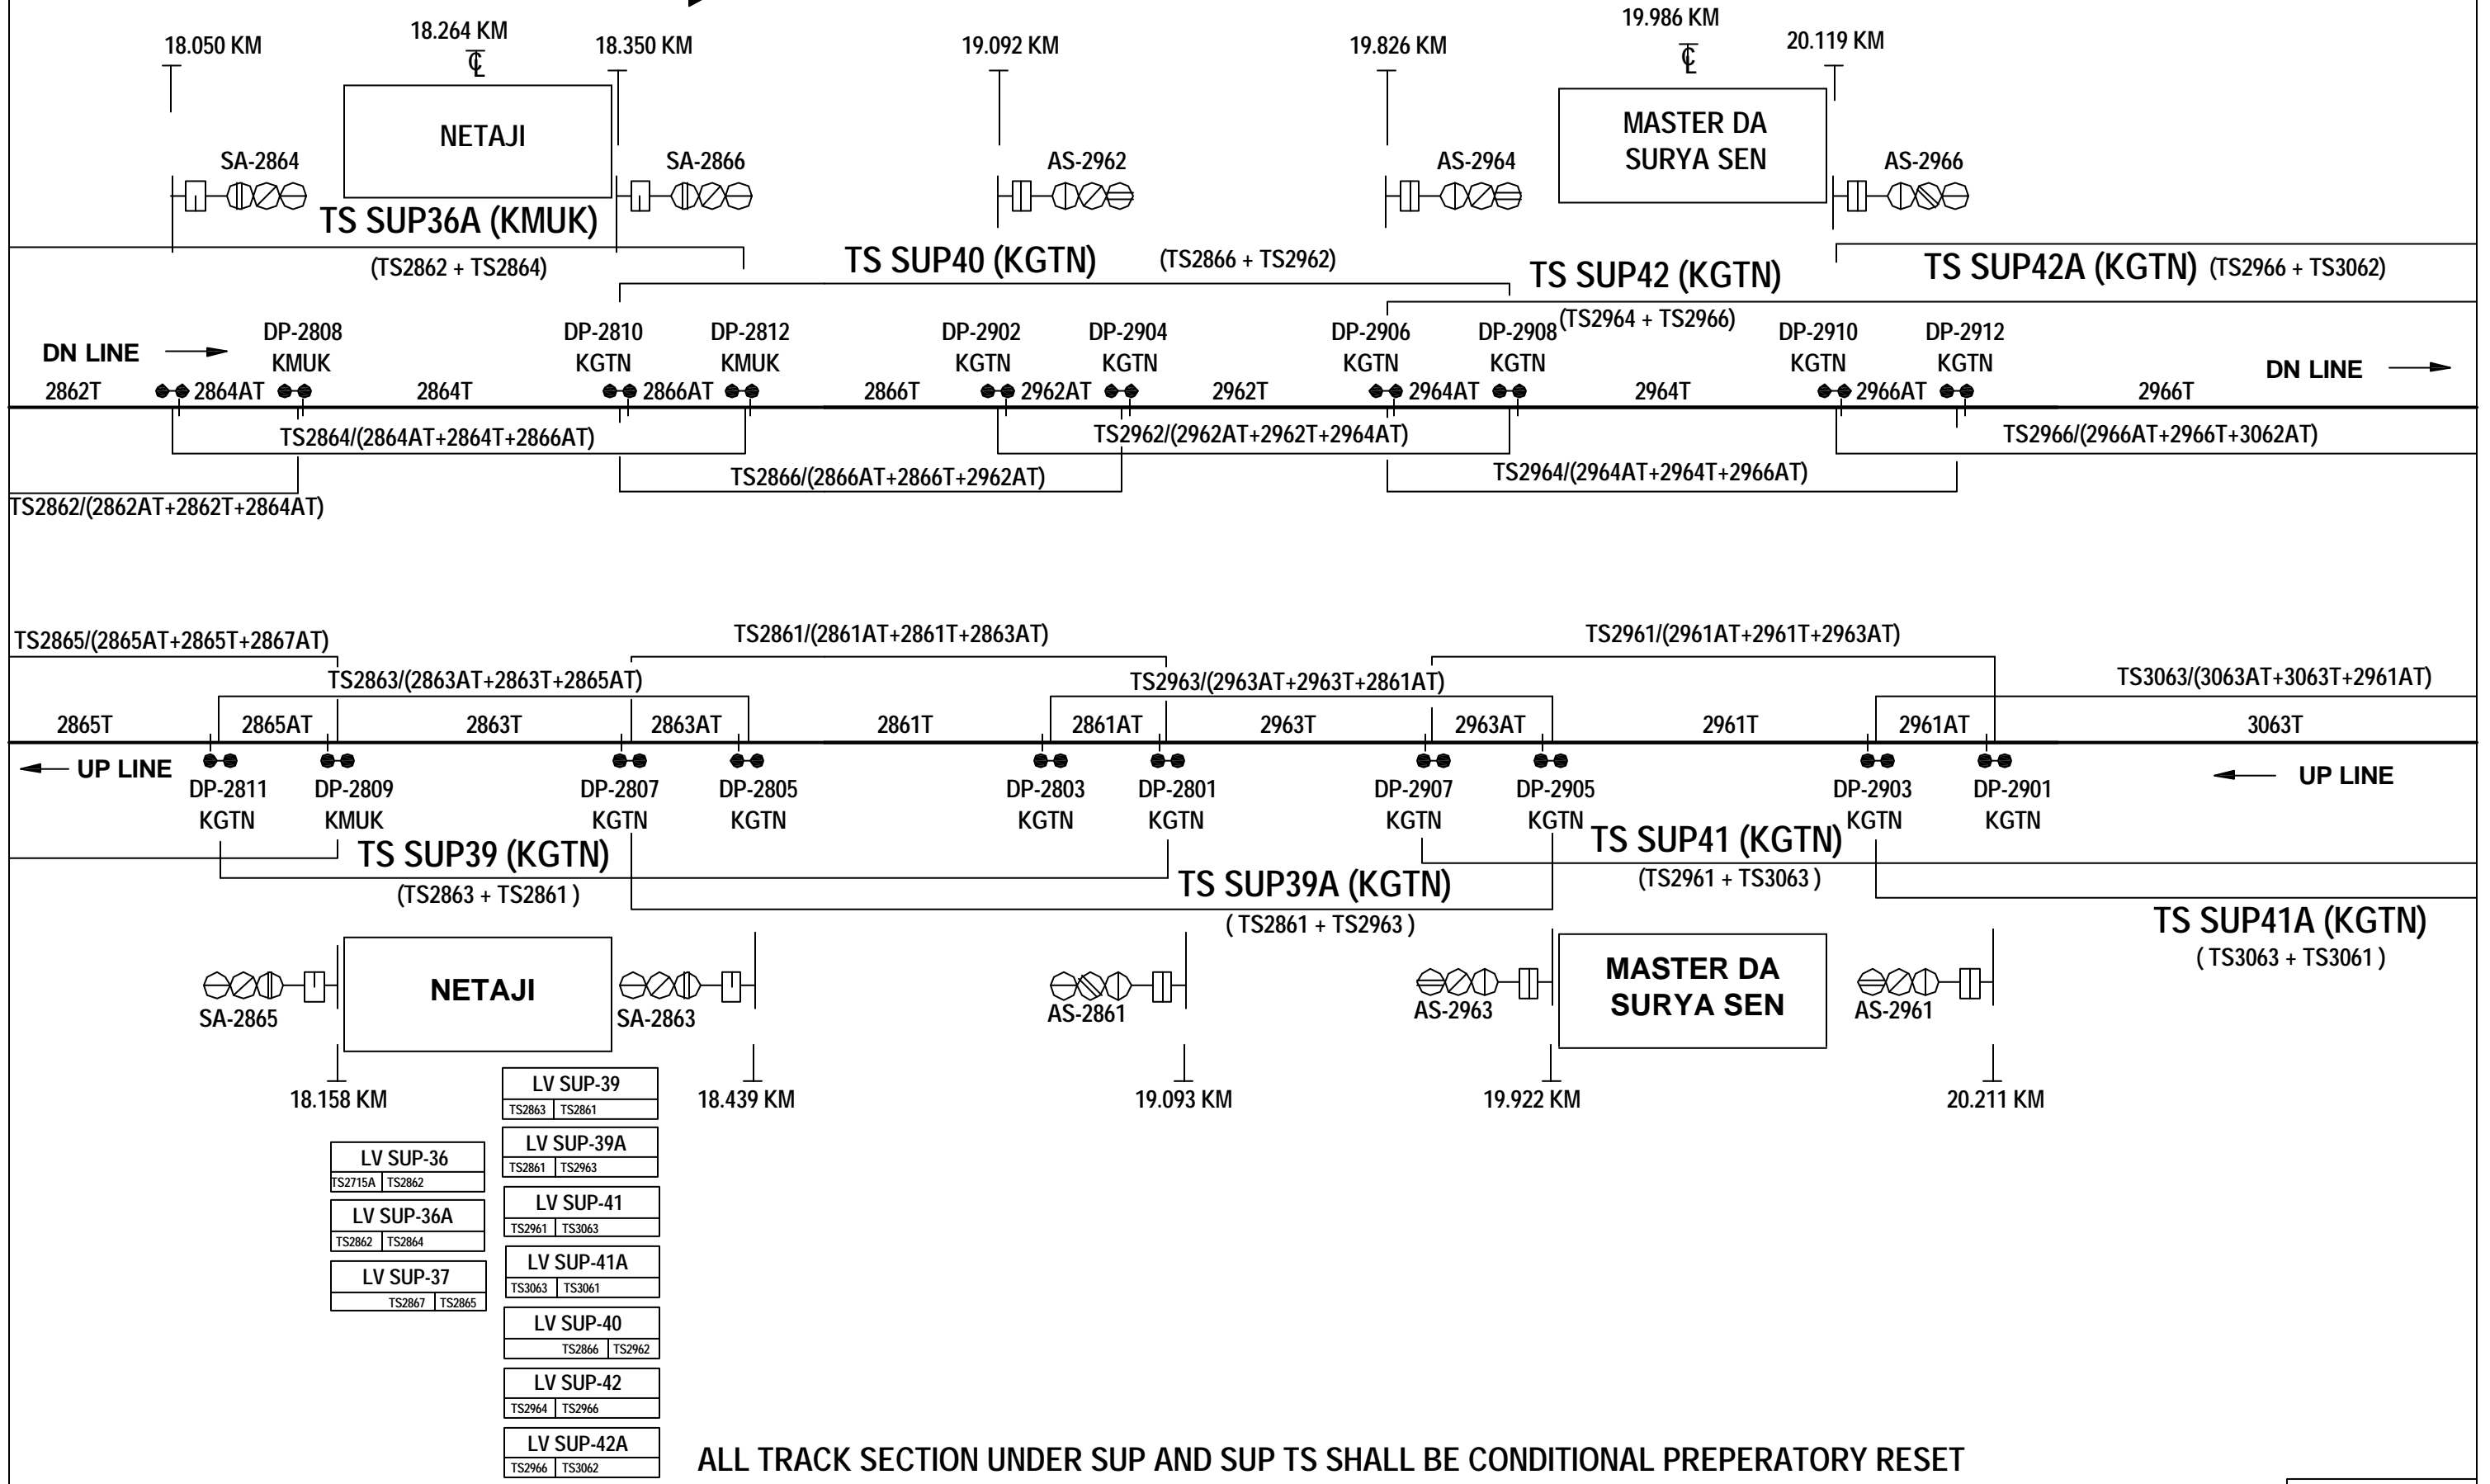

RCD - REFERENCE COUNT DIRECTION

ALL TRACK SECTION UNDER SUP AND SUP TS SHALL BE CONDITIONAL PREPERATORY RESET
AND ALL TRACK SECTION WITHOUT SUP SHALL BE CONDITIONAL HARD RESET

SH. NO. 11/13