


3 ASPECT AUTO SIGNALLING ROLL PLAN OF METRO RAILWAY/KOLKATA (DUAL WITH AFTC)

RCD →

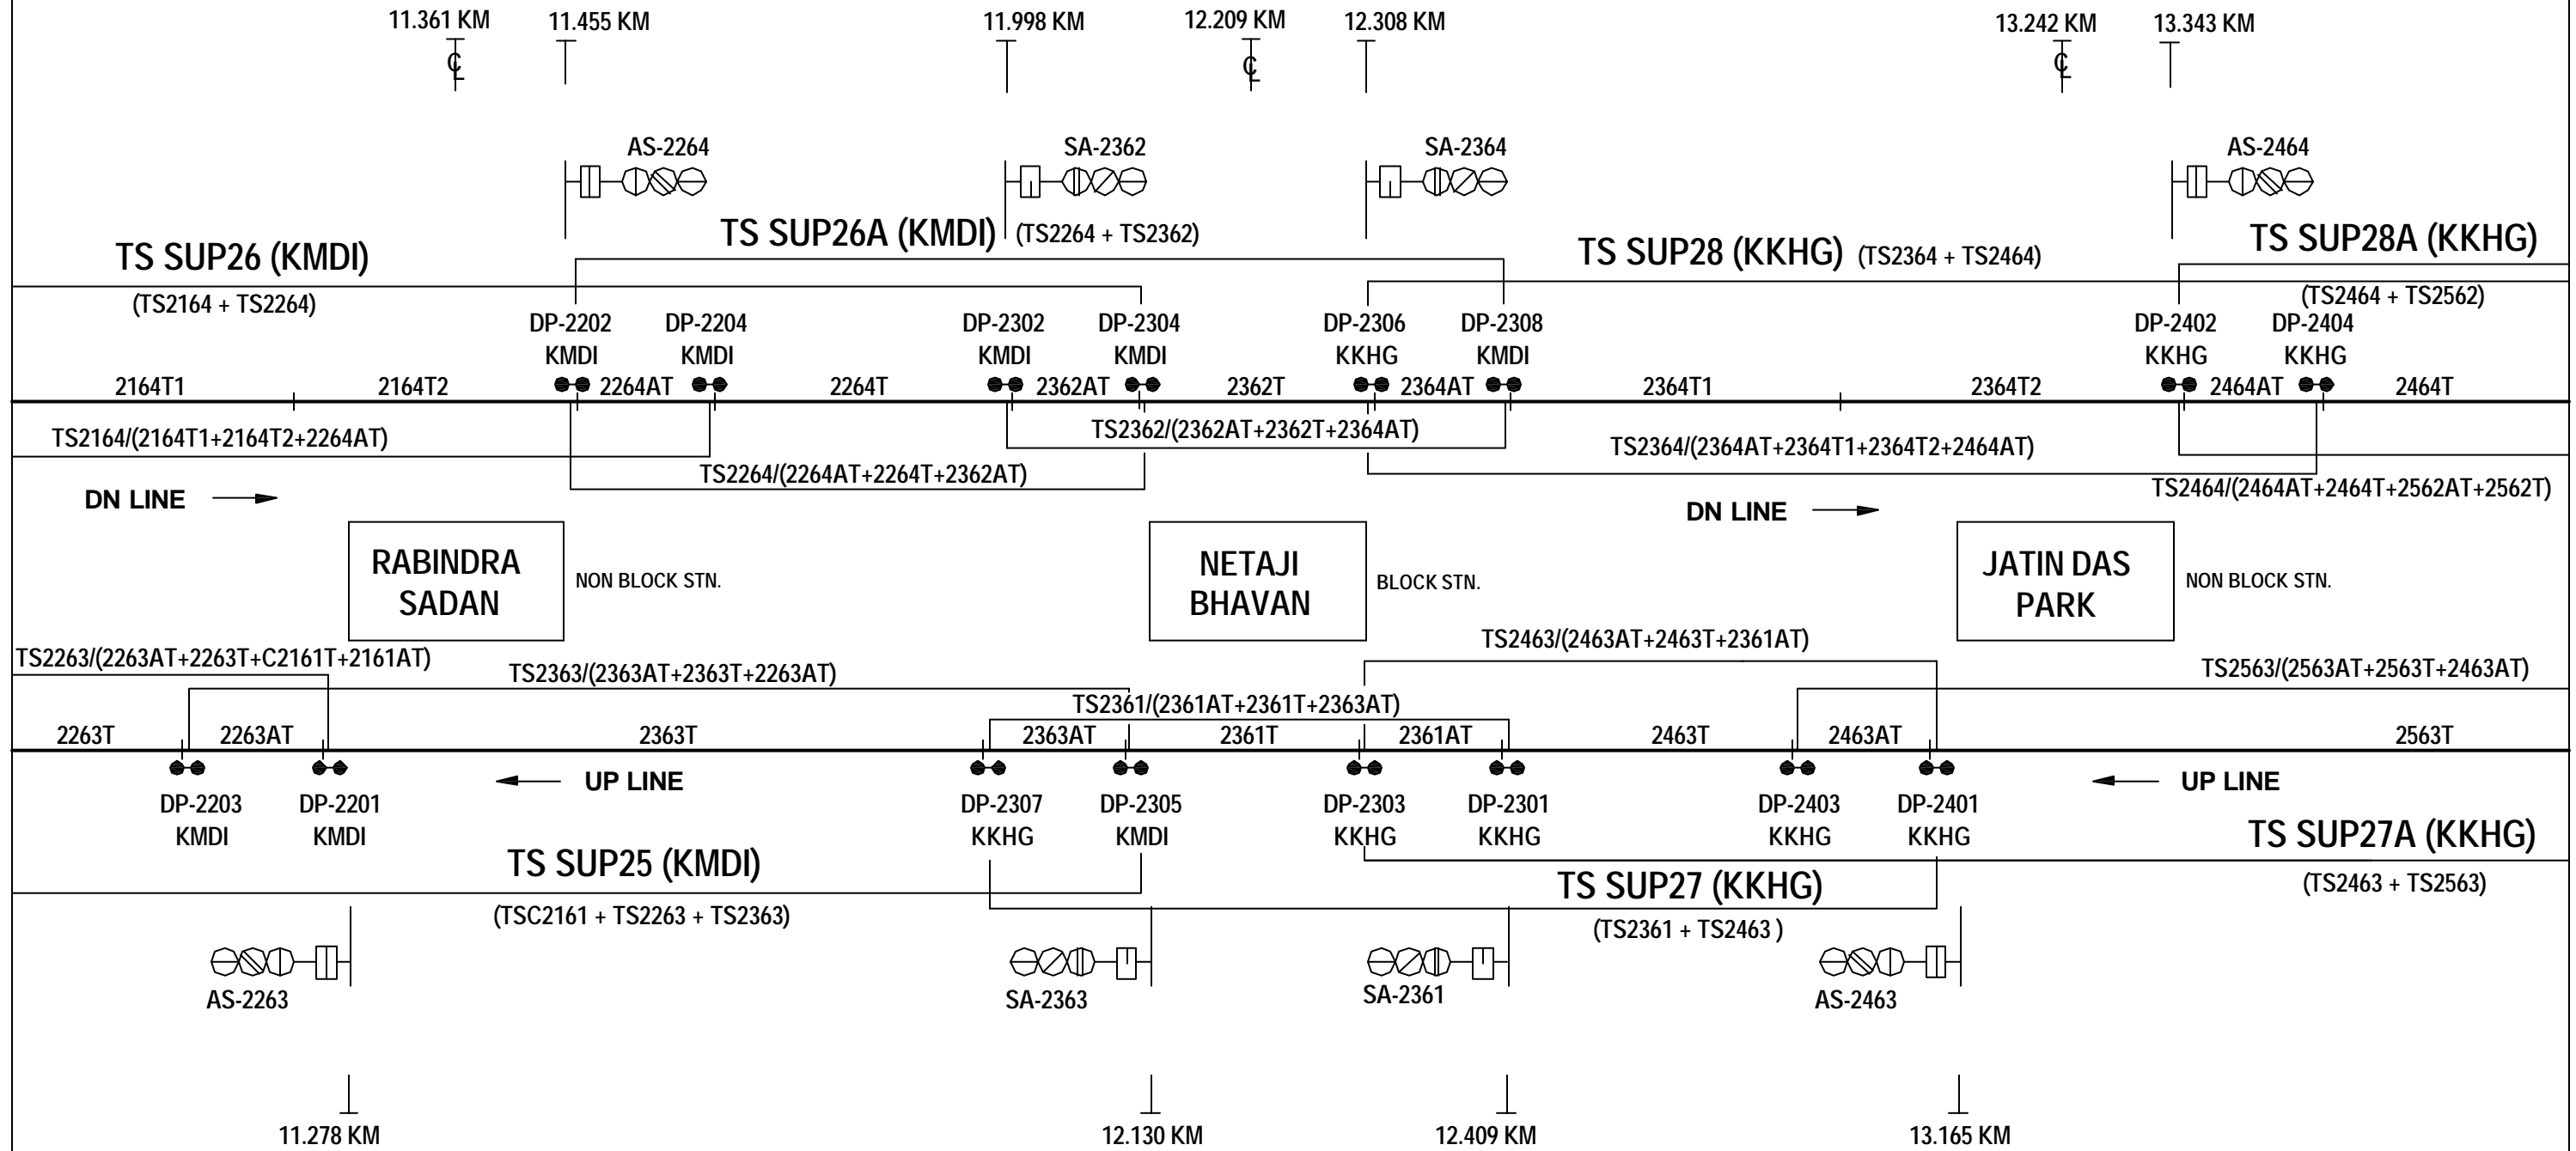

RCD - REFERENCE COUNT DIRECTION

LV SUP-28		
TS2364	TS2464	
LV SUP-26		
TS2164	TS2264	
LV SUP-26A		
TS2264	TS2362	
LV SUP-25		
TSC2161	TS2263	TS2363
LV SUP-28A		
TS2464	TS2562	
LV SUP-27		
TS2361	TS2463	
LV SUP-27A		
TS2463	TS2563	