

SL NO.	TRACK SECTION	FROM	TO	RESETTING TYPE	PLACEMENT OF RESET BOX	LV BOX	OC	CLEAR	COOPERATION WITH STN FOR RESETTING	DUAL DETECTED BY AFTC NO.
1.	TS-3164	DP-3106	DP-3204	AUTO	KGTN	-	R	G	-	3164AT+3164T1+3164T2+3262AT
2.	TS-3262	DP-3202	DP-3208	AUTO	KGTN	-	R	G	-	3262AT+3262T+3264AT
3.	TS-SUP 44 (TS3264+TS3162)	DP-3006	DP-3108	PREP	KGTN	KSKD	R	G	KGTN	-
4.	TS-SUP 46 (TS3164+TS3262)	DP-3106	DP-3208	PREP	KGTN	KSKD	R	G	KGTN	-
5.	TS-3264	DP-3206	DP-3212	AUTO	KKVS	-	R	G	-	3264AT+3264T+3266AT
6.	TS-SUP 48 (TS3264+TS3266)	DP-3206	DP-3301A	PREP	KKVS	KSKD	R	G	KKVS	-

SL NO.	TRACK SECTION	FROM	TO	RESETTING TYPE	PLACEMENT OF RESET BOX	LV BOX	OC	CLEAR	COOPERATION WITH STN FOR RESETTING	DUAL DETECTED BY AFTC NO.
1.	TS-3261	DP-3201	DP-3207	AUTO	KKVS	-	R	G	-	3261AT+3261T+3263AT
2.	TS-SUP 45A (TS3261+TS3302A)	DP-3302	DP-3207	PREP	KKVS	KSKD	R	G	KKVS	-
3.	TS-SUP 45 (TS3263+TS3261)	DP-3201	DP-3211	PREP	KKVS	KSKD	R	G	KKVS	-
4.	TS-3263	DP-3205	DP-3211	AUTO	KKVS	-	R	G	-	3263AT+3263T+3265AT
5.	TS-3265	DP-3209	DP-3103	AUTO	KGTN	-	R	G	-	3265AT+3265T1+3265T2+3161AT
6.	TS-SUP 43A (TS3161+TS3265)	DP-3209	DP-3107	PREP	KGTN	KSKD	R	G	KGTN	-
7.	TS-SUP 43 (TS3163+TS3161)	DP-3101	DP-3003	PREP	KGTN	KSKD	R	G	KGTN	-

SPECIAL INSTRUCTIONS / APPROVED SPECIAL INSTRUCTIONS					ALT.NO.	DESCRIPTION	REFERENCE	CHECKED			APPROVED		DATE OF COMM.	CRS SANCTION NO. & DATE
SL. NO.	INSTRUCTIONS	AUTHORITY	ISSUED BY	DATE	REMARKS			SSE/DRG	SSE/S/	SSTE/	f C S T E f C O M			

KAVI NAZRUL

22.284 KM

1 IN 25 1 IN 654
23.559 KM


1 IN 654 1 IN 120
23.255 KM

1 IN 120 LEVEL
23.447 KM

N
SHAHID KHUDIRAM
TO KGTN CNL TO KKVS
23.559 KM

LEVEL 1 IN 108
23.469 KM

1 IN 108 LEVEL
24.122 KM

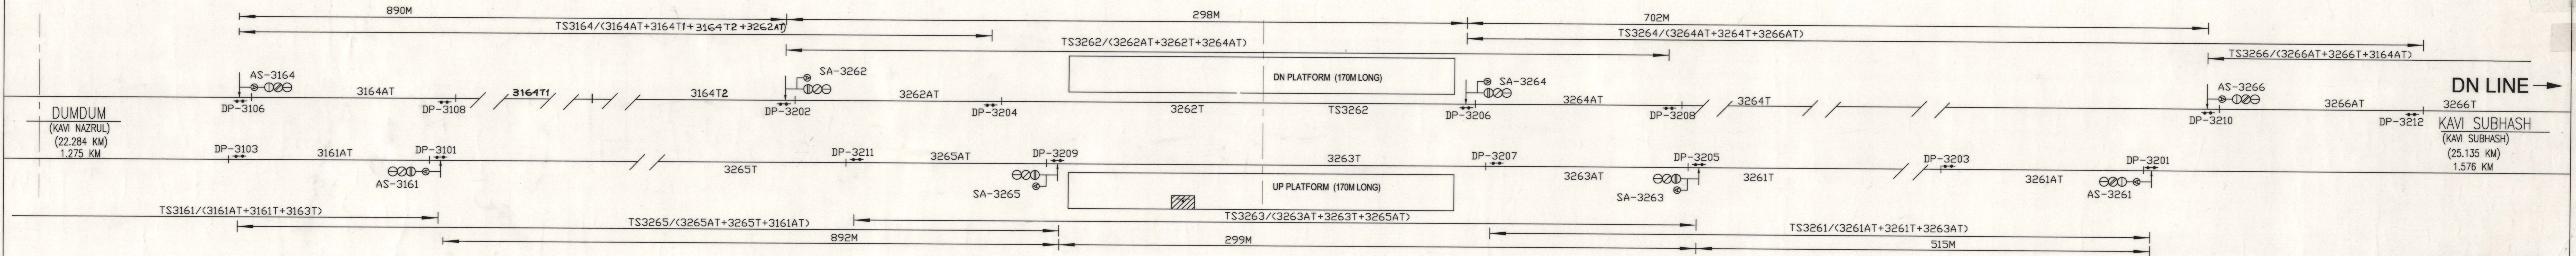

- NOTE:
- MULTI SECTION DIGITAL AXLE COUNTER IN DUAL WITH AFTC HAVE BEEN PROVIDED.
 - EVERY AUTOMATIC SIGNAL IS CONTROLLED BY RESPECTIVE TRACK SECTION/TRACK CIRCUIT AND ASPECT OF THE SIGNAL AHEAD.
 - EACH TRACK SECTION COMMENCES FROM THE FOOT OF THE SIGNAL AND ENDS ATLEAST 90M BEYOND THE NEXT AUTOMATIC/ SEMI AUTOMATIC SIGNAL IN ADVANCE IN THE STRAIGHT ROUTE, UNLESS OTHERWISE SPECIFIED. MULTIPLE AFTC TRACK CIRCUITS IN SERIES ARE PROVIDED IN PARALLEL WITH THOSE TRACK SECTIONS.
 - MAGNETO TELEPHONES ARE PROVIDED AT PANEL ROOM AND THEY ARE CONNECTED WITH PANEL ROOMS OF GITANJALI AND KAVI SUBHASH.
 - CONTROL TELEPHONES ARE PROVIDED WITH PANEL, SM AND TS/SS ROOMS.
 - LED LAMPS ARE PROVIDED FOR SIGNAL LIGHTING AND LED 'A' MARKERS ARE PROVIDED IN SEMI AUTOMATIC SIGNALS.
 - SIG. NO. 3366 AND 3376 OF KKVS ARE SLOTTED BY 3268 OF KSKD. AS-3266 IS CONTROLLED BY POINT NO. 3383 OF KKVS STN.

PANEL CABIN
MAIN SIGNAL BUTTONS-S3262,S3263,S3264,S3265

THIS DRG. SUPERSEDES DRG.No. SI 0032/11

METRO RAILWAY KOLKATA	APPROVED		CHECKED		PREPARED	CRS SANCTION	S C A L E	SIGNAL INTERLOCKING PLAN SEMI AUTOMATIC SIGNAL WITH PANEL WORKING CLASS-SPL,STD-II(R)	SHAHID KHUDIRAM	DRG. No.~ SIP 0032/14
						I)No.3601/3/VIII/PI-I /1218 Dt.03.02.2012 II)No.MRTS/SQ-507/27 PI.XIII. Dt.19.04.2013 OF CSTE/METRO RAILWAY/KOLKATA	LONGITUDINAL : 1:1000 TRANSVERSE : 1:500			
	For COM	For CSTE	SSTE/PLG	ASTE/C-I	SSE/S/PLG	SSE/DRG/S&T				